


- GENERAL NOTE:**
1. ALL DIMENSIONS ARE IN MM.
 2. ALL DIMENSIONS ARE TO BE CHECKED ON SITE. ANY QUARIES TO BE CLARIFIED WITH THE ARCHITECT.
 3. ALL LEVELS ARE IN MM UNLESS STATED OTHERWISE.
 4. ALL COLUMN LOCATIONS ARE TENTATIVE AND ARE SUBJECT TO CHANGE POST DETAILED STRUCTURAL ANALYSIS.

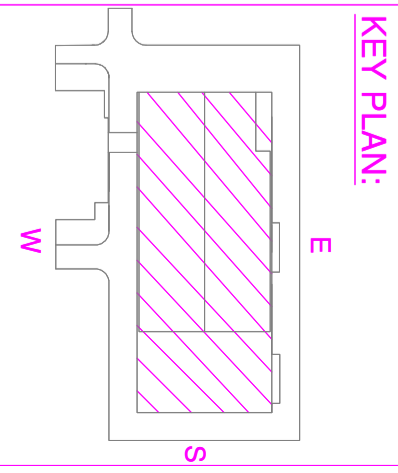


HATCH LEGENDS

- 200THK BLOCKWORK
- 150THK BLOCKWORK
- 100THK BLOCKWORK
- 75 MM OF PERIM
- 25MM THK GLASS WALL

SCHEDULE OF ROOMS

MARK	SIZE	QUANTITY	DESCRIPTION
F01	1500 x 2400	03	FINE DOOR
D1	1800 x 2100	04	DOUBLE FLUSH
D2	1200 x 2100	02	SINGLE FLUSH
D3	1000 x 2100	02	SINGLE FLUSH
D4	1000 x 2100	02	SINGLE FLUSH
D5	800 x 2100	02	SINGLE FLUSH
D6	750 x 2100	14	SINGLE FLUSH
D7	750 x 2100	09	SLIGHT DOOR
D8	1200 x 2100	02	SLIGHT DOOR
D9	1200 x 2100	02	SLIGHT DOOR
D10	1200 x 2100	02	SLIGHT DOOR
D11	750 x 450	03	N. LAYERS WITH TRIM
W1	800 x 2400	10	AL. GLAZED SLIDING WINDOW
W2	400 x 2400	01	AL. GLAZED SLIDING WINDOW
W3	1500 x 2400	04	AL. GLAZED SLIDING WINDOW

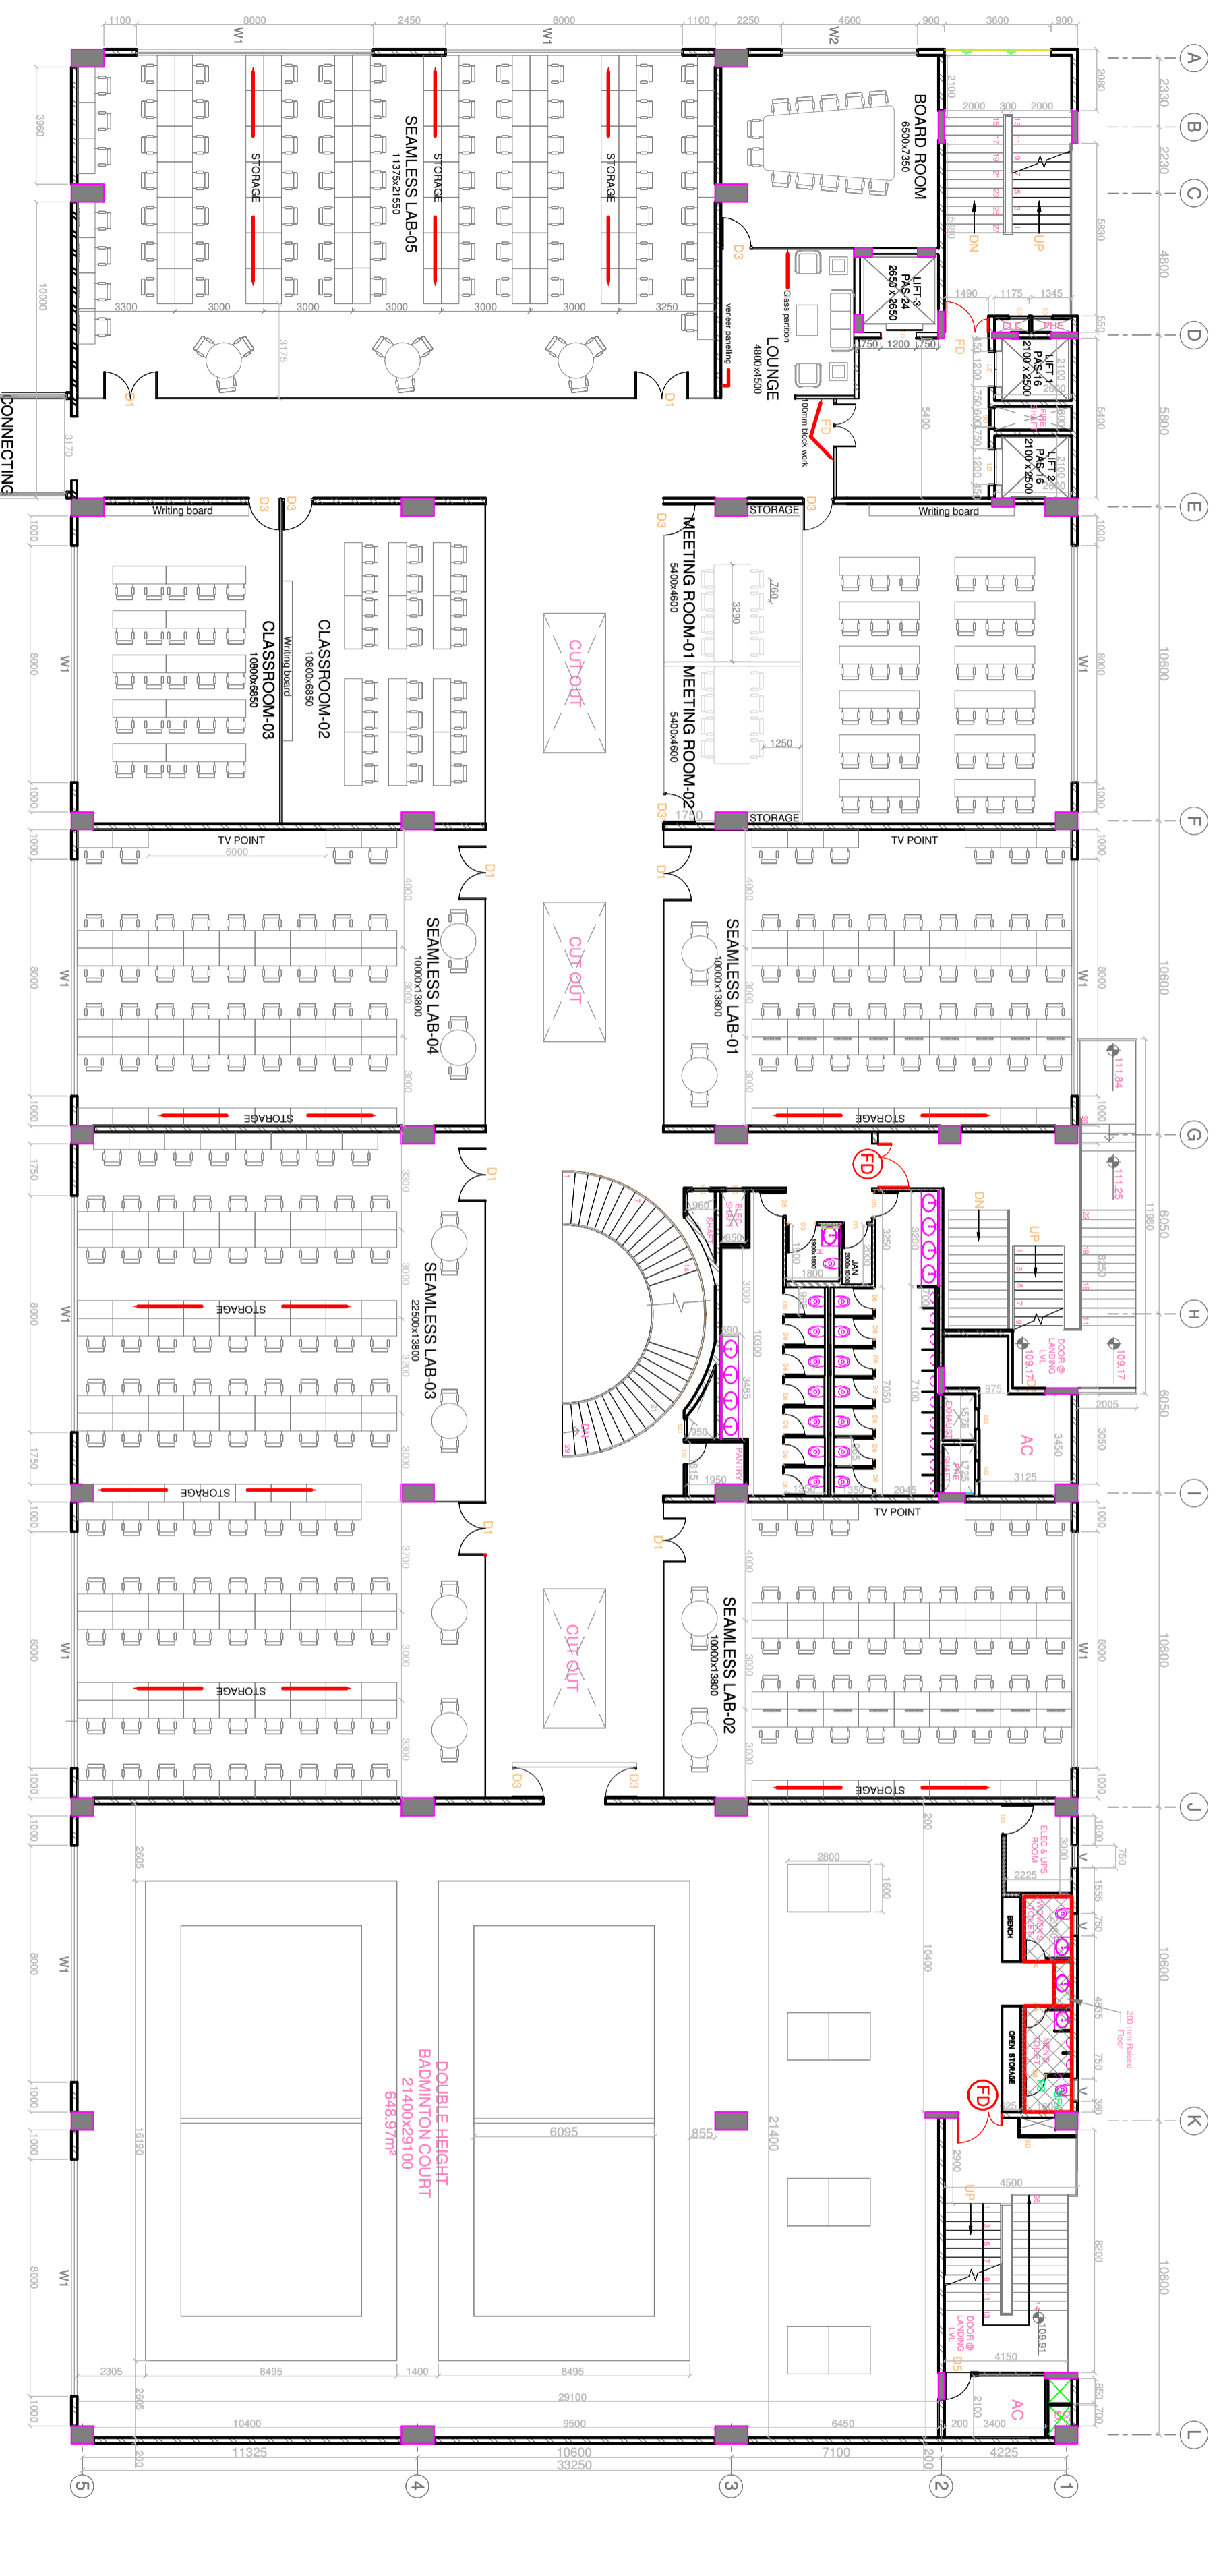

CLIENT NAME: INTERNATIONAL INSTITUTE OF INFORMATION TECHNOLOGY, BENGALURU
ARCHITECTURAL & ENGINEERING CONSULTANTS: NU ASSOCIATES
CONTRACTOR: TEAKAYS INTERIORS SOLUTIONS PVT. LTD.
PROJECT REFERENCE NO.: 0192
DRAWING NO.: NJ/0192-IWD-001
DESIGNED BY: PKG
CHECKED BY: PKG
DATE: 29/05/2019
SCALE: 1:125

PROJECT NAME: PROPOSED ACADEMIC RAMANUJAN BLOCK - PHASE-II
CLIENT NAME: INTERNATIONAL INSTITUTE OF INFORMATION TECHNOLOGY, BENGALURU
ARCHITECTURAL & ENGINEERING CONSULTANTS: NU ASSOCIATES
CONTRACTOR: TEAKAYS INTERIORS SOLUTIONS PVT. LTD.
PROJECT REFERENCE NO.: 0192
DRAWING NO.: NJ/0192-IWD-001
DESIGNED BY: PKG
CHECKED BY: PKG
DATE: 29/05/2019
SCALE: 1:125